


THE ROTUNDA BORDERS

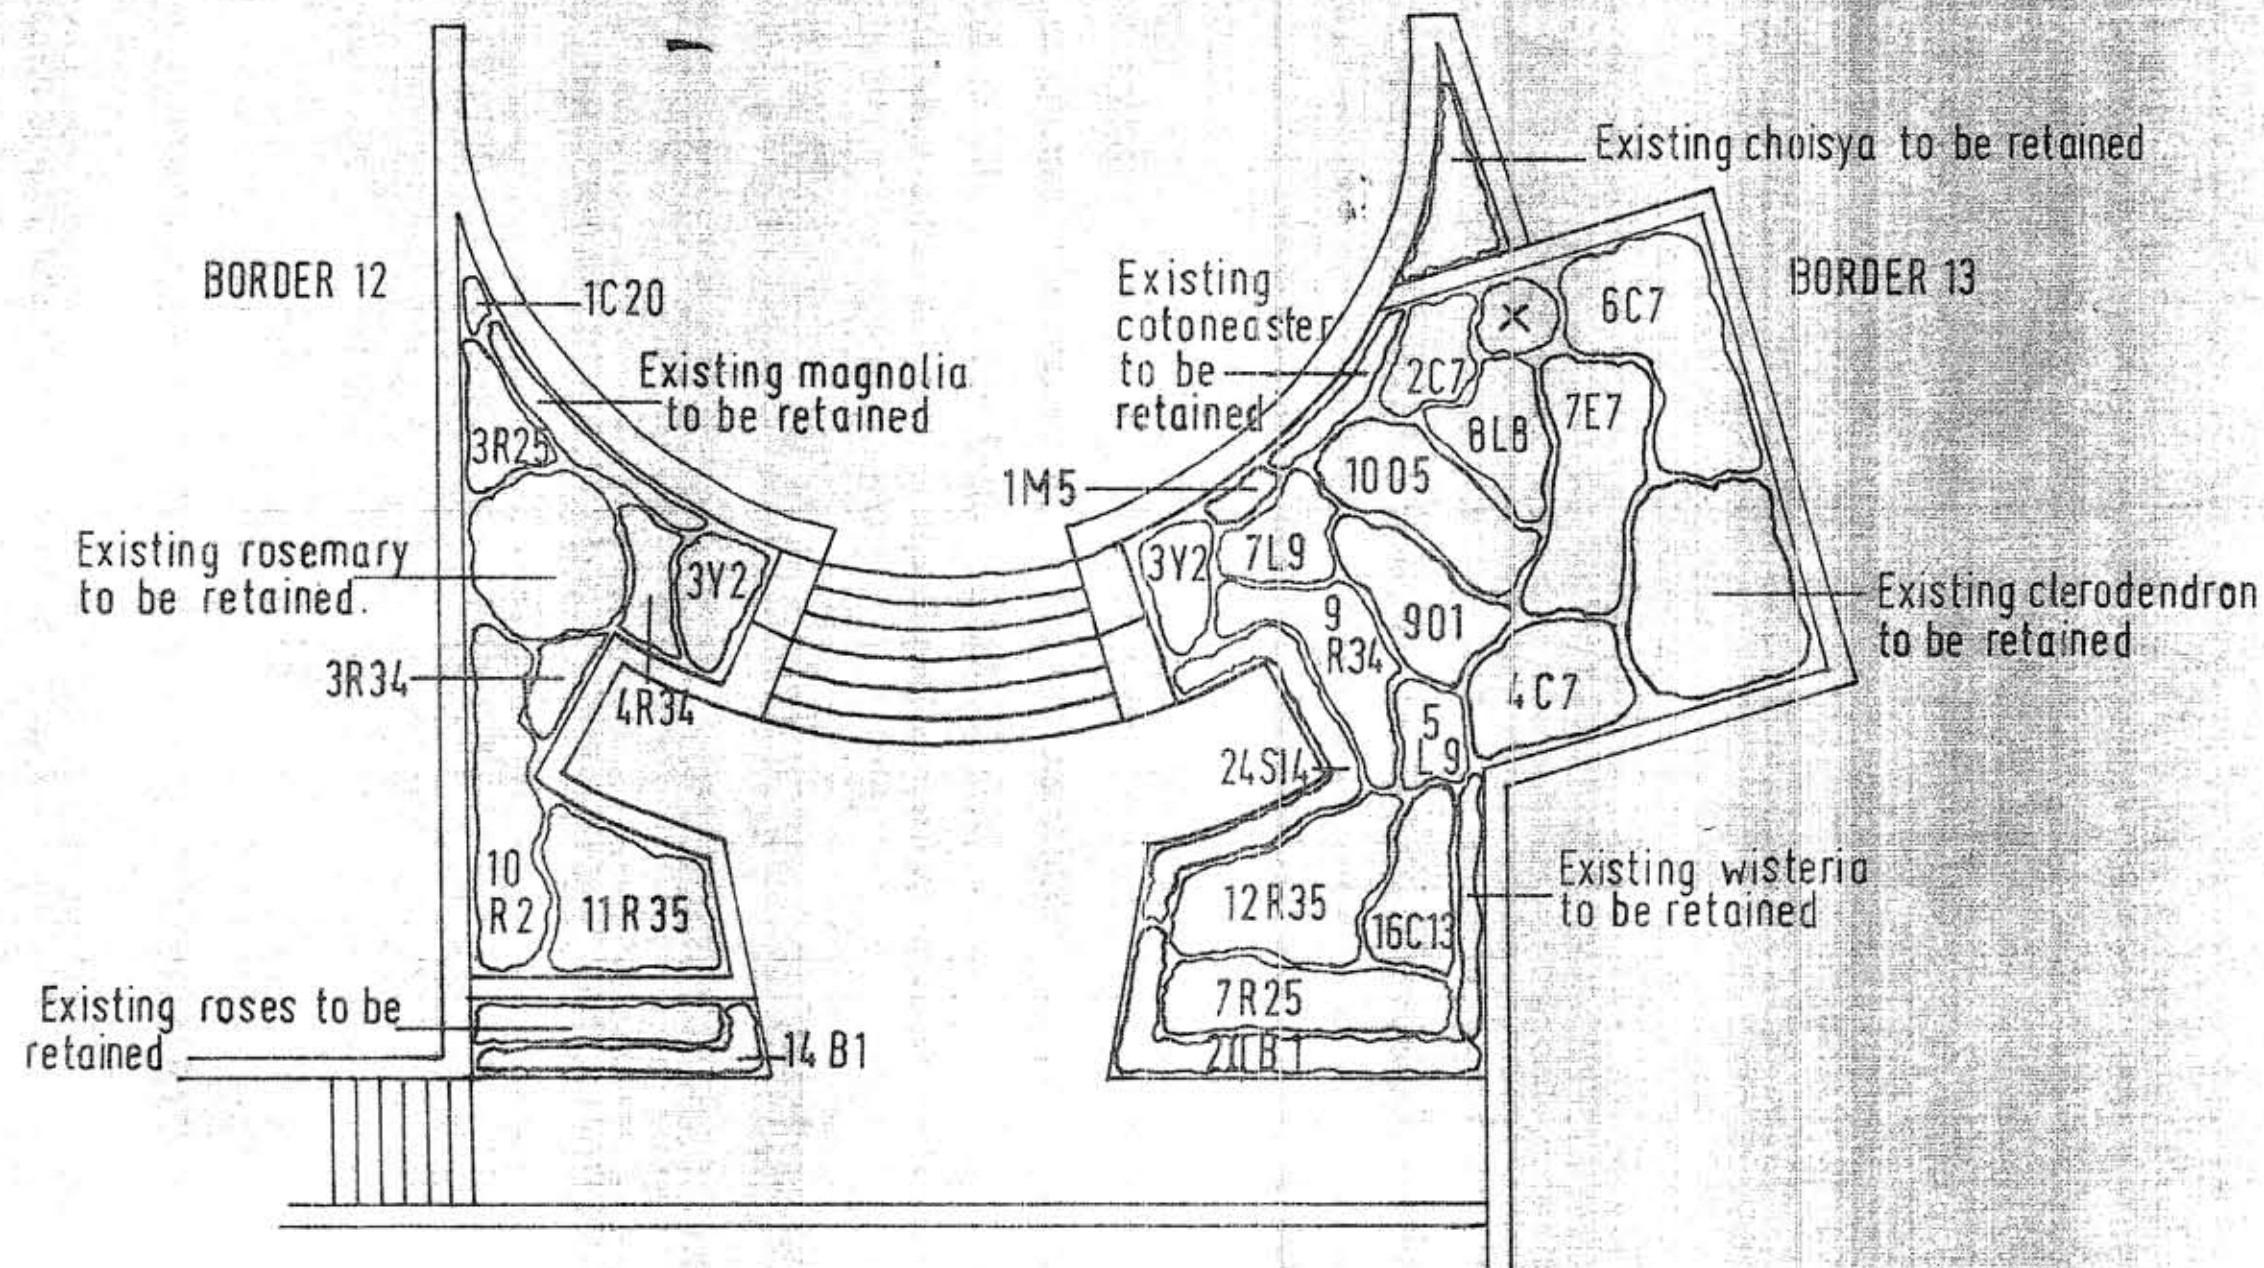

- B1 *Bergenia cordifolia*
- C7 *Choisya ternata*
- C13 *Clematis davidiana* crepscule
- C20 *Clematis montana*
- E7 *Euphorbia wulfenii*
- L8 *Lupinus arboreus* Snow Queen
- L9 *Lupinus polyphyllus* Blue Jacket
- O5 *Olearia gunnii*
- O1 *Olearia haasti*
- X *Pinus sylvestris*
- R34 *Rosa* Little White Pet
- R25 *Rosa rugosa* Blanc Double de Coubert
- R35 *Rosa* Perle d'Or
- S14 *Saxifrage umbrosa* collvillei
- M5 *Magnolia grandiflora*
- R2 *Rosmarinus officinalis*

note:

COUNTY OF SOMERSET
County Hall, Taunton 0823 3451 ext.

B. C. ADAMS F.R.I.B.A.
County Architect

job architect
LMcR

job title
HESTERCOMBE GARDENS
REVISED PLANTING 1976

drawing title
THE ROTUNDA BORDERS

job no. FB9(G)M revision suffix

B.I.C.



6 mm GRID

scale 1/8" = 1' date 25.8.76. drawn J.A.G. Retain Destroy